


DIAGRAM
NOT TO SCALE

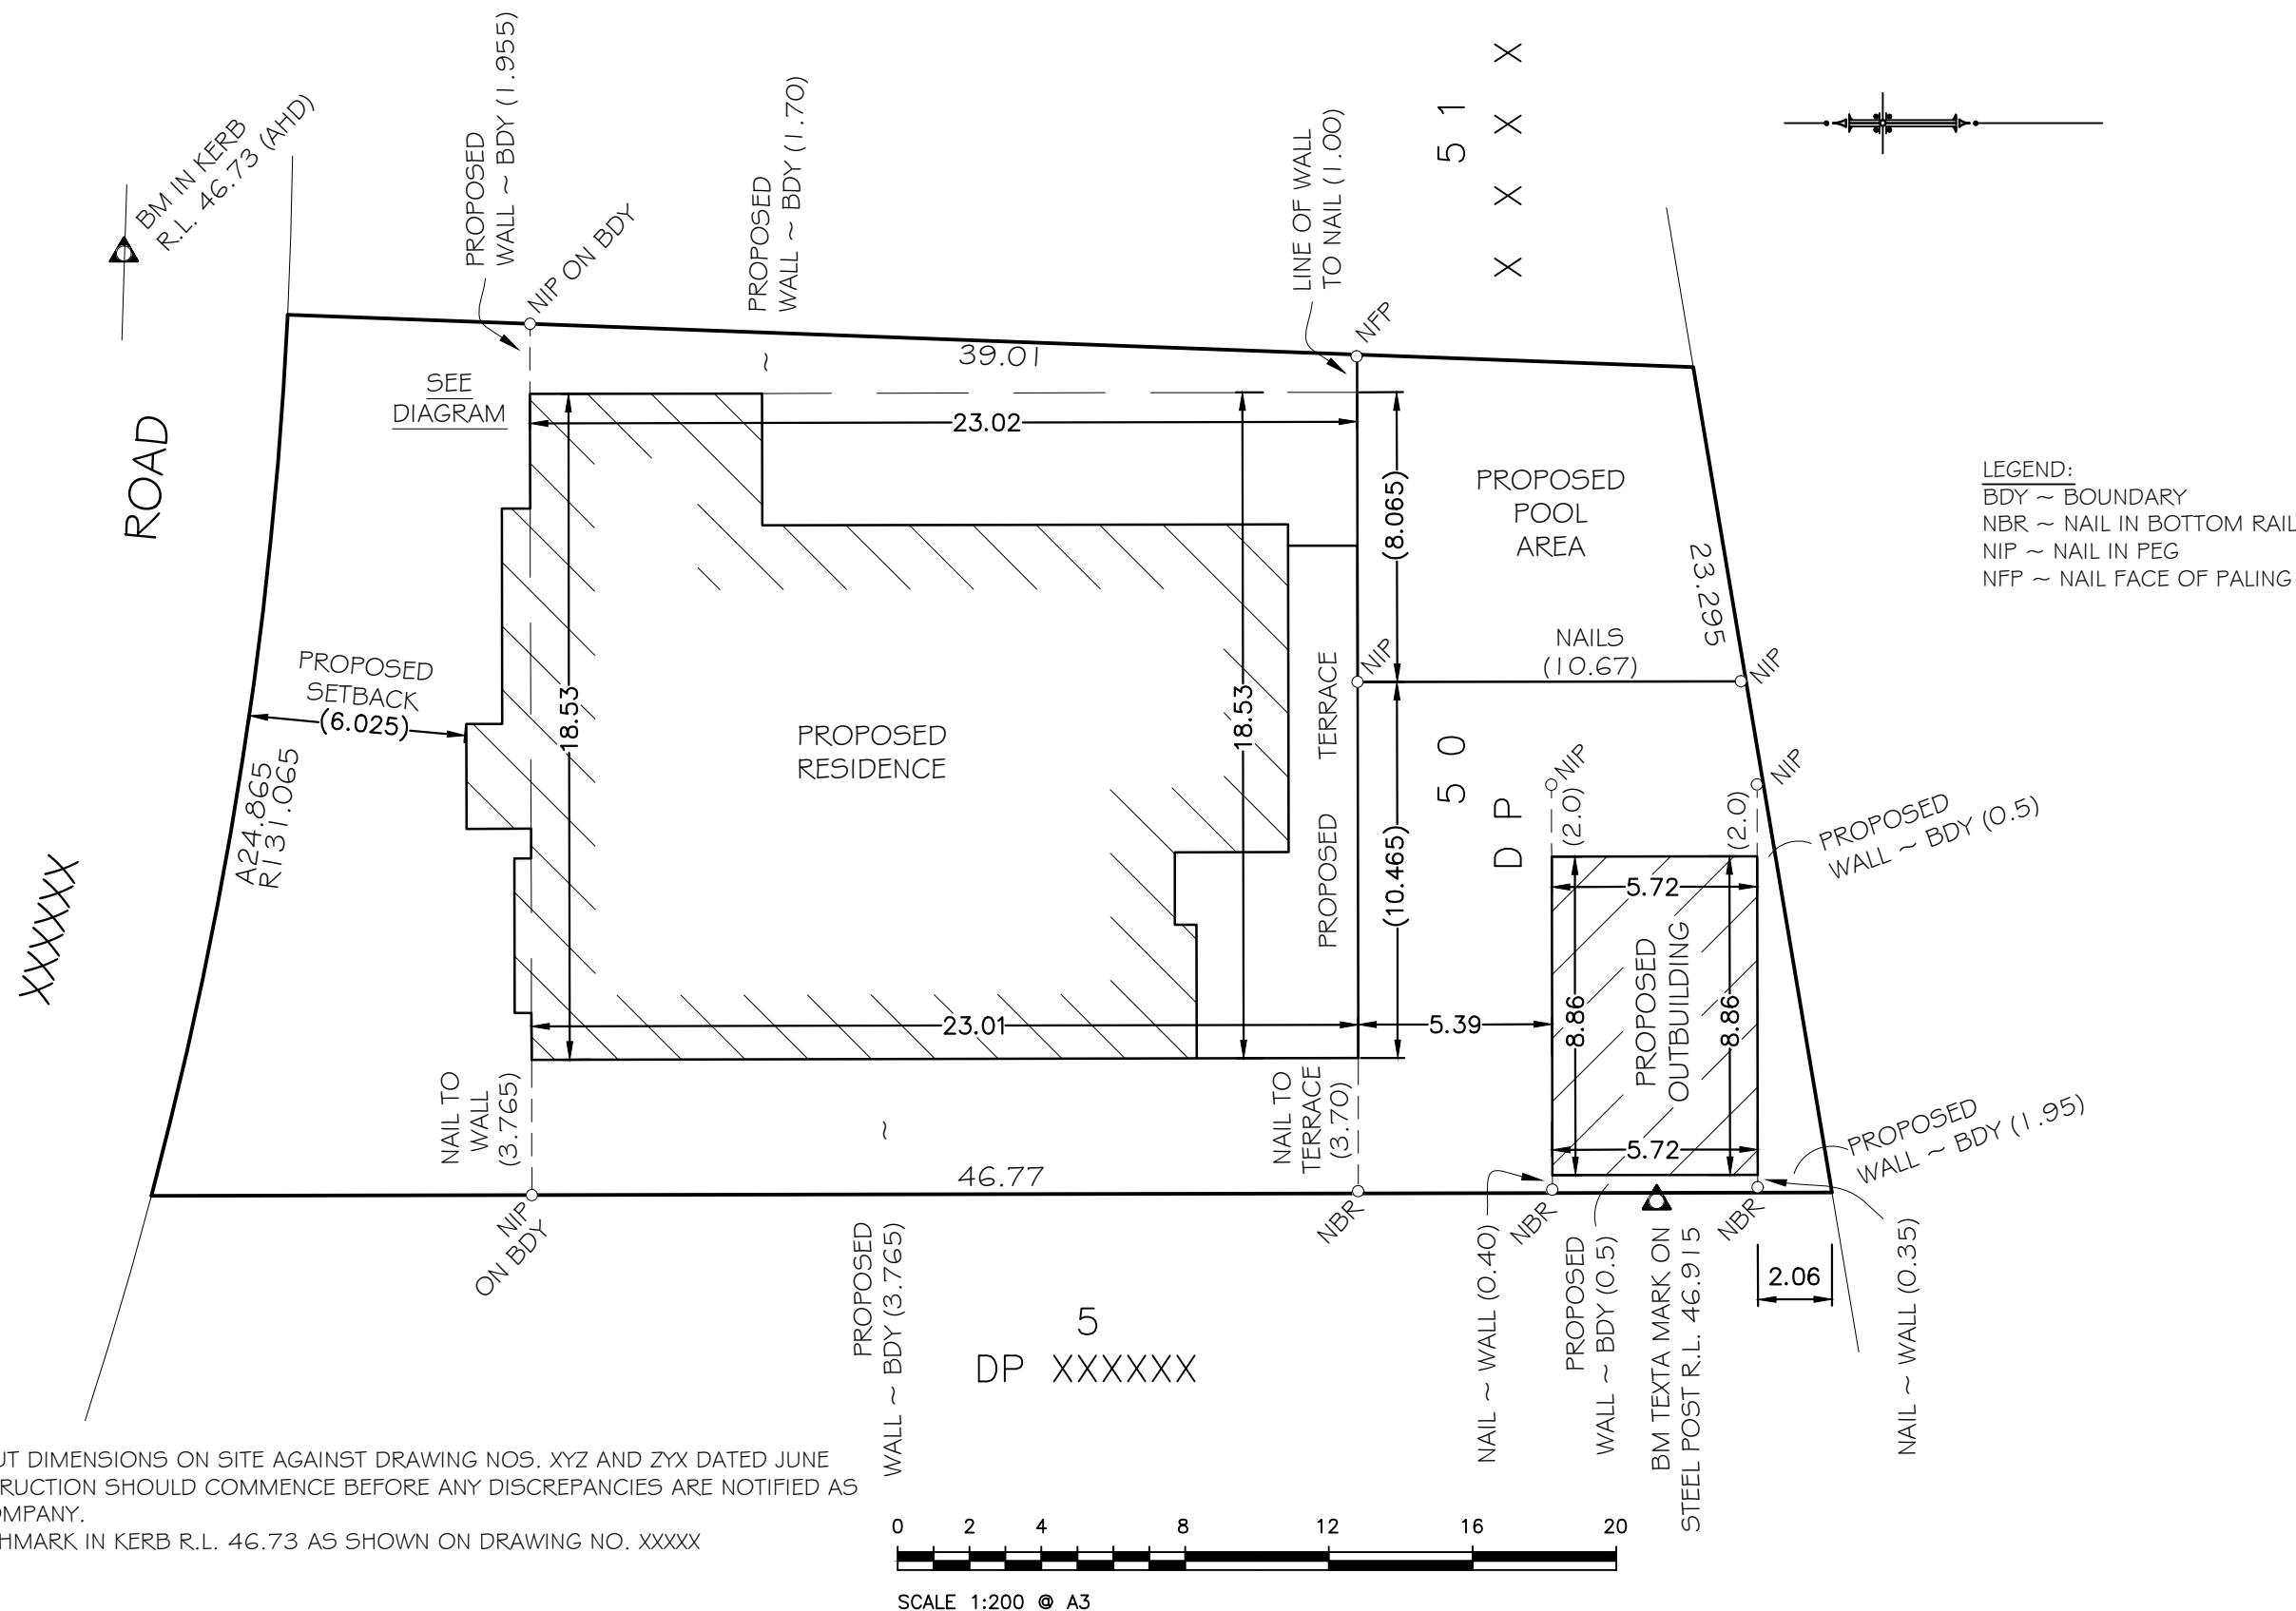

NOTES:

1. SITE SUPERVISOR TO CHECK SET-OUT DIMENSIONS ON SITE AGAINST DRAWING NOS. XYZ AND ZYX DATED JUNE 2012 BY ABCD DESIGN. NO CONSTRUCTION SHOULD COMMENCE BEFORE ANY DISCREPANCIES ARE NOTIFIED AS SOON AS POSSIBLE TO SURVEY COMPANY.
2. ORIGIN OF LEVELS ON AHD IS BENCHMARK IN KERB R.L. 46.73 AS SHOWN ON DRAWING NO. XXXXX

SURVEY:	Survey Company	DATE:	CLIENT:
DESIGN:		R.R.: 1:200	PLAN SHOWING SET-OUT AND BENCH MARKS FOR PROPOSED RESIDENCE, OUTBUILDING AND POOL AREA
DRAWN: M.L.		DATUM: AHD	
CHECKED:		REF:	
SHT. 1 OF 1 SHTS.		L.G.A.:	